

EARTHSCAPES  
(805) 545-9600

Wellspring Childrens Center  
1996 9th Street  
Los Osos, CA

PROJECT NAME:


# Planting Plan

SHEET TITLE:

DATE: February 8, 2011

SCALE: 1" = 8' - 0"

L-2

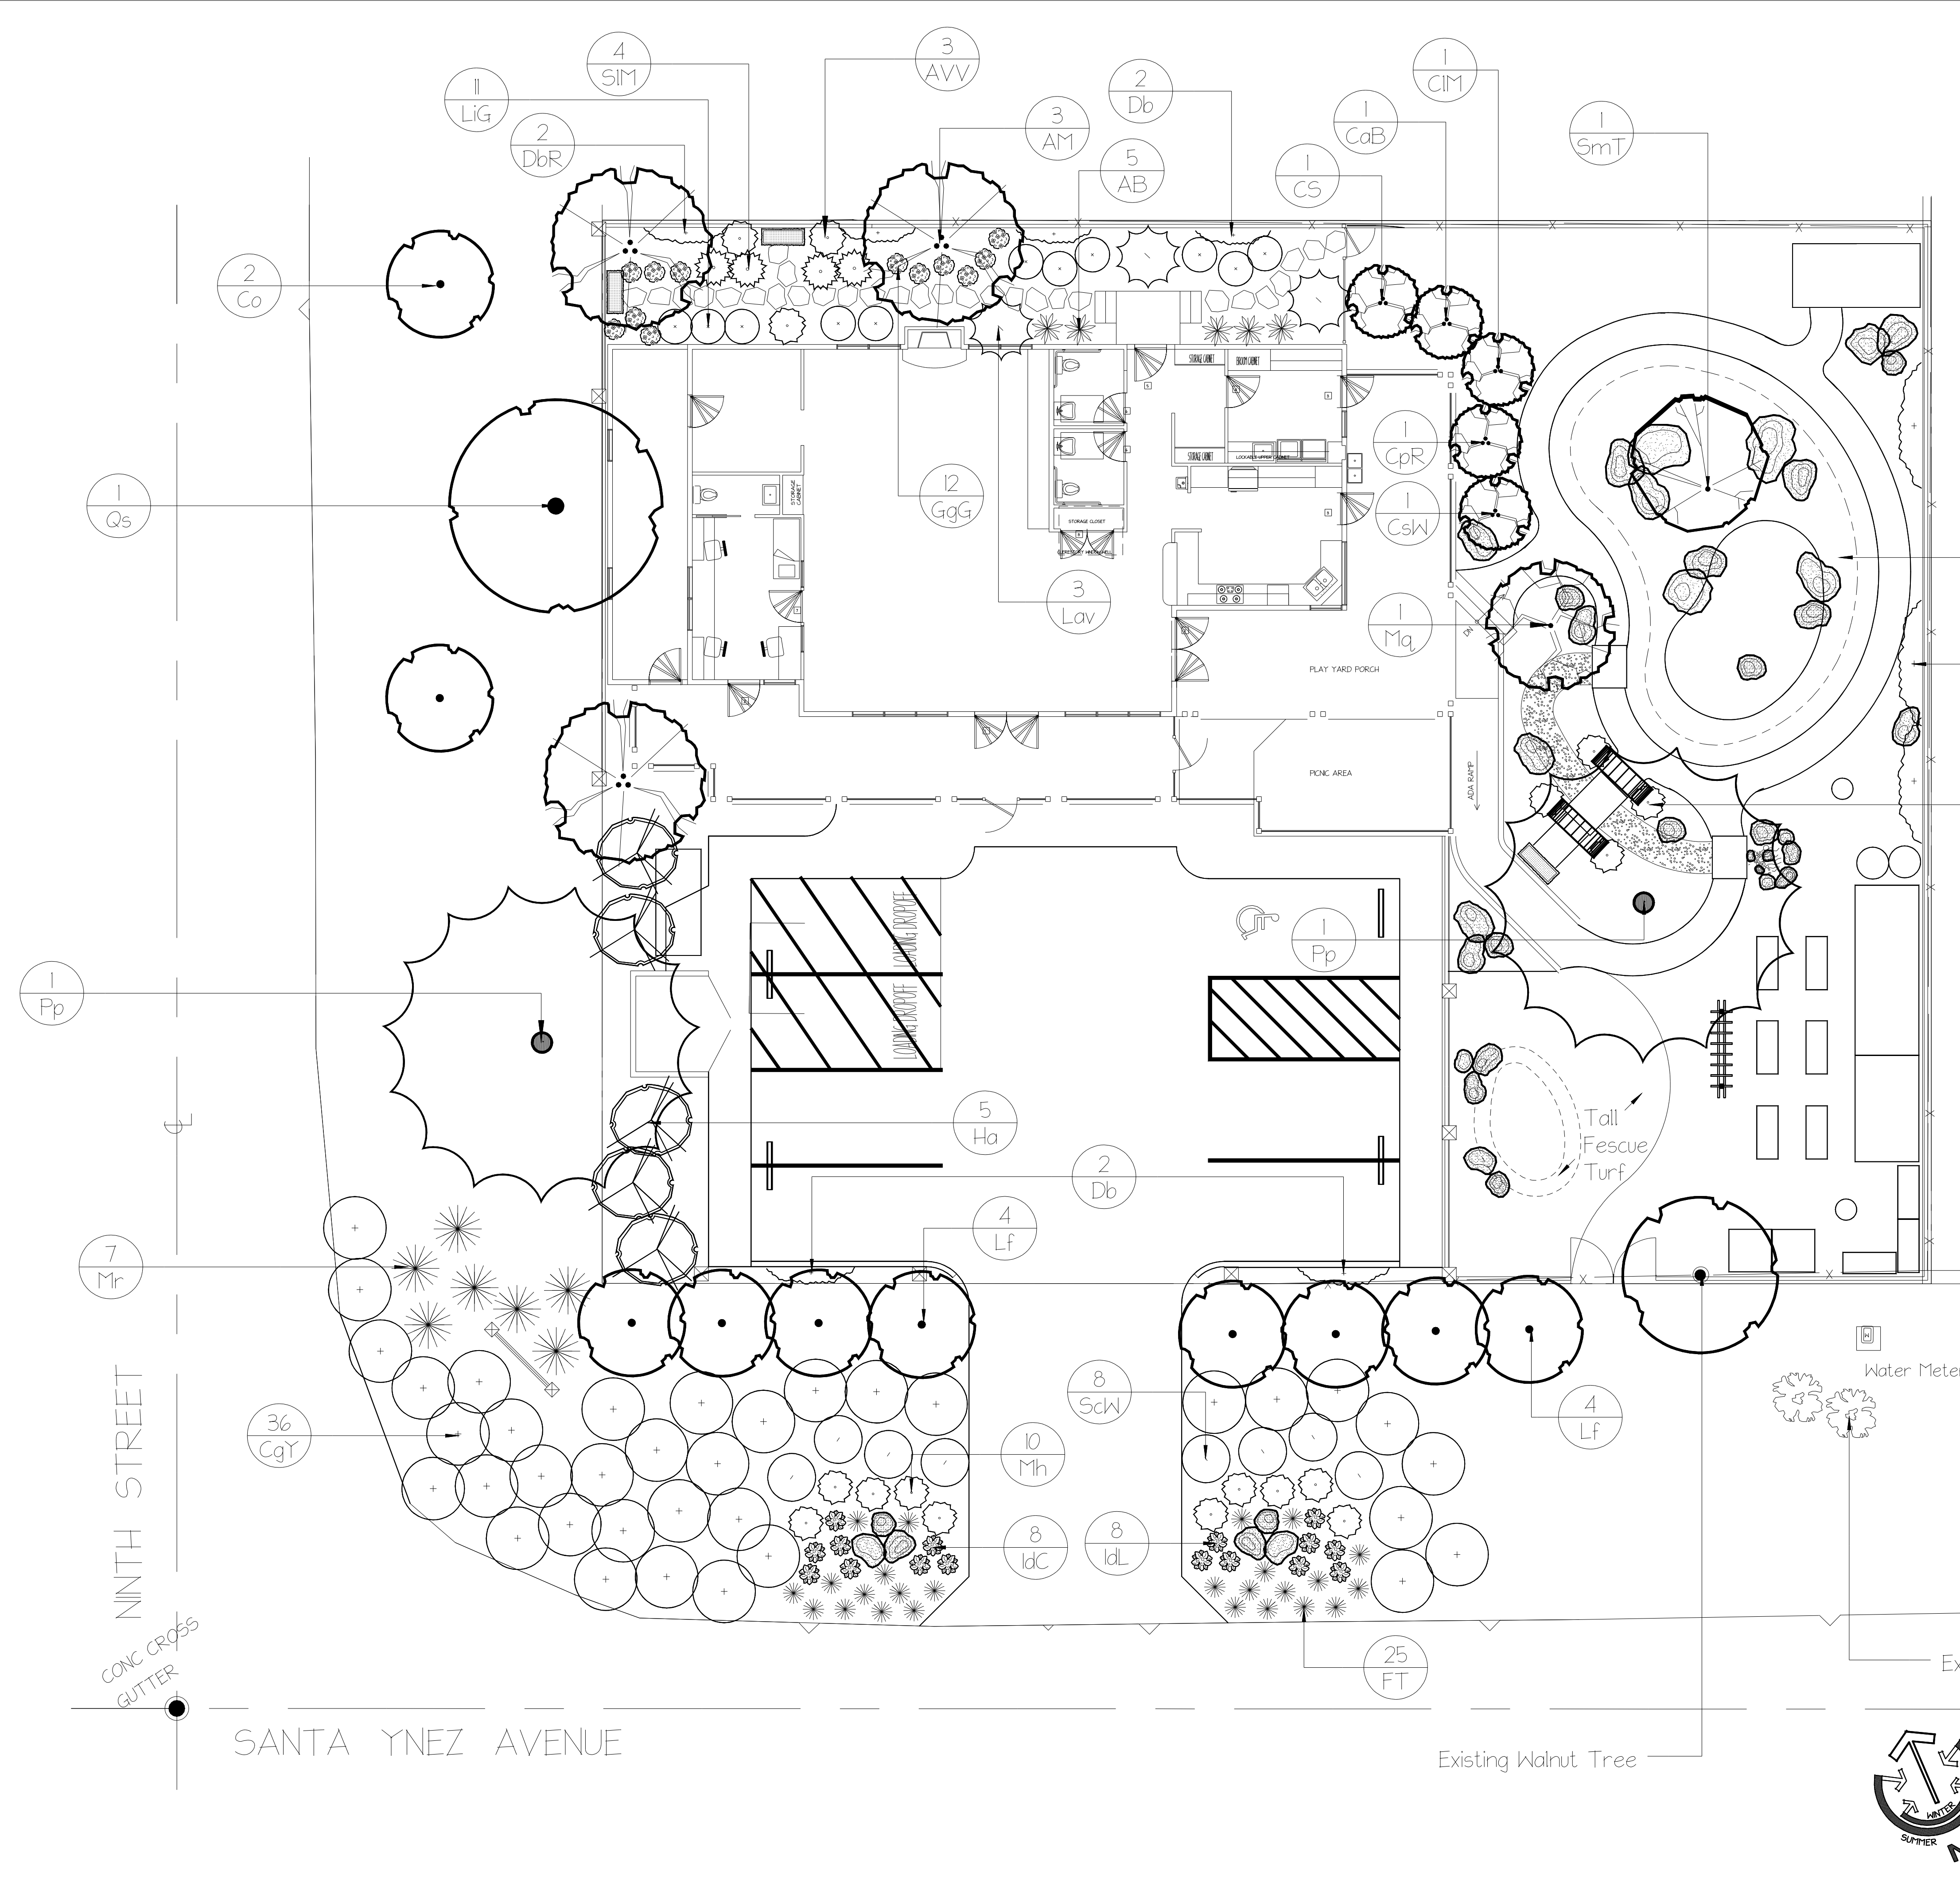

Native Grass  
*Carex praegracilis*


3 BO

4 Bm

Key	Qty	Botanical Name	Common Name	Size/Condition
<b>Trees</b>				
AM	3	Arbutus xMarind standard	MARINA STRAWBERRY TREE	15 gal
CS	1	Citrus Satsuma	Satsuma Mandarin Orange	5 gal
CoB	1	Citrus aurantifolia 'Dwarf Bearss Seedless'	DWARF BEARSS SEEDLESS LIME	5 gal
CIM	1	Citrus limon Meyer Improved	MEYER IMPROVED LEMON	5 gal
Co	2	Cercis occidentalis	WESTERN REDBUD	15 gal
CpR	1	Citrus paradisi 'Ruby'	RUBY GRAPEFRUIT	5 gal
CsW	1	Citrus sinensis 'Dwarf Washington Navel'	DWARF WASHINGTON NAVEL ORANGE	5 gal
LF	8	Lyonothamnus floribundus asplaniifolius	CATALINA IRONWOOD	15 gal
Mq	1	Melaleuca quinquenervia	FLAXLEAF PAPERBARK	15 gal
Pp	1	Pinus pinea	ITALIAN STONE PINE	15 gal
Pp	1	Pinus pinea	ITALIAN STONE PINE	24" box
Qs	1	Quercus suber	CORK OAK	24" box
SmT	1	Salix matsudana 'Tortuosa'	CORKSCREW WILLOW	24" box
<b>Shrubs</b>				
AVV	3	Anisodantea 'Very Cranberry'	VERY CRANBERRY CAPE MALLOW	1 gal
Bm	4	Buxus microphylla 'Winter Gem'	WINTER GEM BOXWOOD	1 gal
Ha	5	Heteromeles arbutifolia	TOYON	5 gal
<b>Perennials and Annuals</b>				
AB	5	Anigozanthos 'Big Red'	RED KANGAROO PAW	1 gal
GgG	12	Gallardia x grandiflora 'Goblin' (G. x G. Kobold)	GOBLIN BLANKET FLOWER	1 gal
IdC	8	Iris douglasiana 'Canyon Snow'	WHITE PACIFIC COAST IRIS	1 gal
IdL	8	Iris douglasiana 'Lavender'	LAVENDER PACIFIC COAST IRIS	1 gal
Lav	3	Lavatera x 'Red Rum'	RED RUM TREE MALLOW	1 gal
LIG	1	Lavandula x intermedia 'Grosso'	LAVANDIN	1 gal
Mh	10	Mimulus hybrids	MONKEY FLOWER	1 gal
Scw	8	Salvia daveana 'Winnifred Gilman'	WINNFRED GILMAN CALIFORNIA SAGE	1 gal
SIM	4	Salvia leucantha 'Midnight'	MIDNIGHT VELVET MEXICAN SAGE	1 gal
<b>Groundcover and Vines</b>				
BO	3	Berries 'Owners Choice'	BERRIES	5 gal
CgY	36	Ceanothus griseus horizontalis 'Yankee Point'	CARMEL MOUNTAIN LILAC	1 gal
Db	4	Distictis buccinatoria	SCARLET TRUMPET VINE	5 gal
DbR	2	Distictis buccinatoria 'Rivers'	ROYAL TRUMPET VINE	5 gal
<b>Ornamental Grasses</b>				
FT	25	Festuca rubra 'Tamales Bay'	TOMALES BAY FESCUE	4"
Mr	7	Muhlenbergia rigens	DEER GRASS	1 gal

Existing Pepper Trees

Existing Walnut Tree

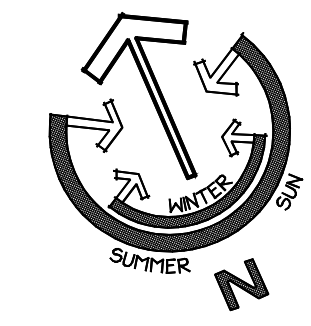

NINTH STREET

SANTA YNEZ AVENUE

CONC CROSS  
GUTTER

25 FT